


PLAN URBANISTIC ZONAL

HALA TURNI SI BAZINE DE APA
-Tg.Mures, str.Budiului nr.68-

1) Plan de incadrare in zona

LEGENDA

- | | |
|---|---------------------------------|
| | LIMITA INCINTEI |
|  | EDIFICATIE EXISTENTE IN INCINTA |
|  | EDIFICATIE NOU PROPUSE |

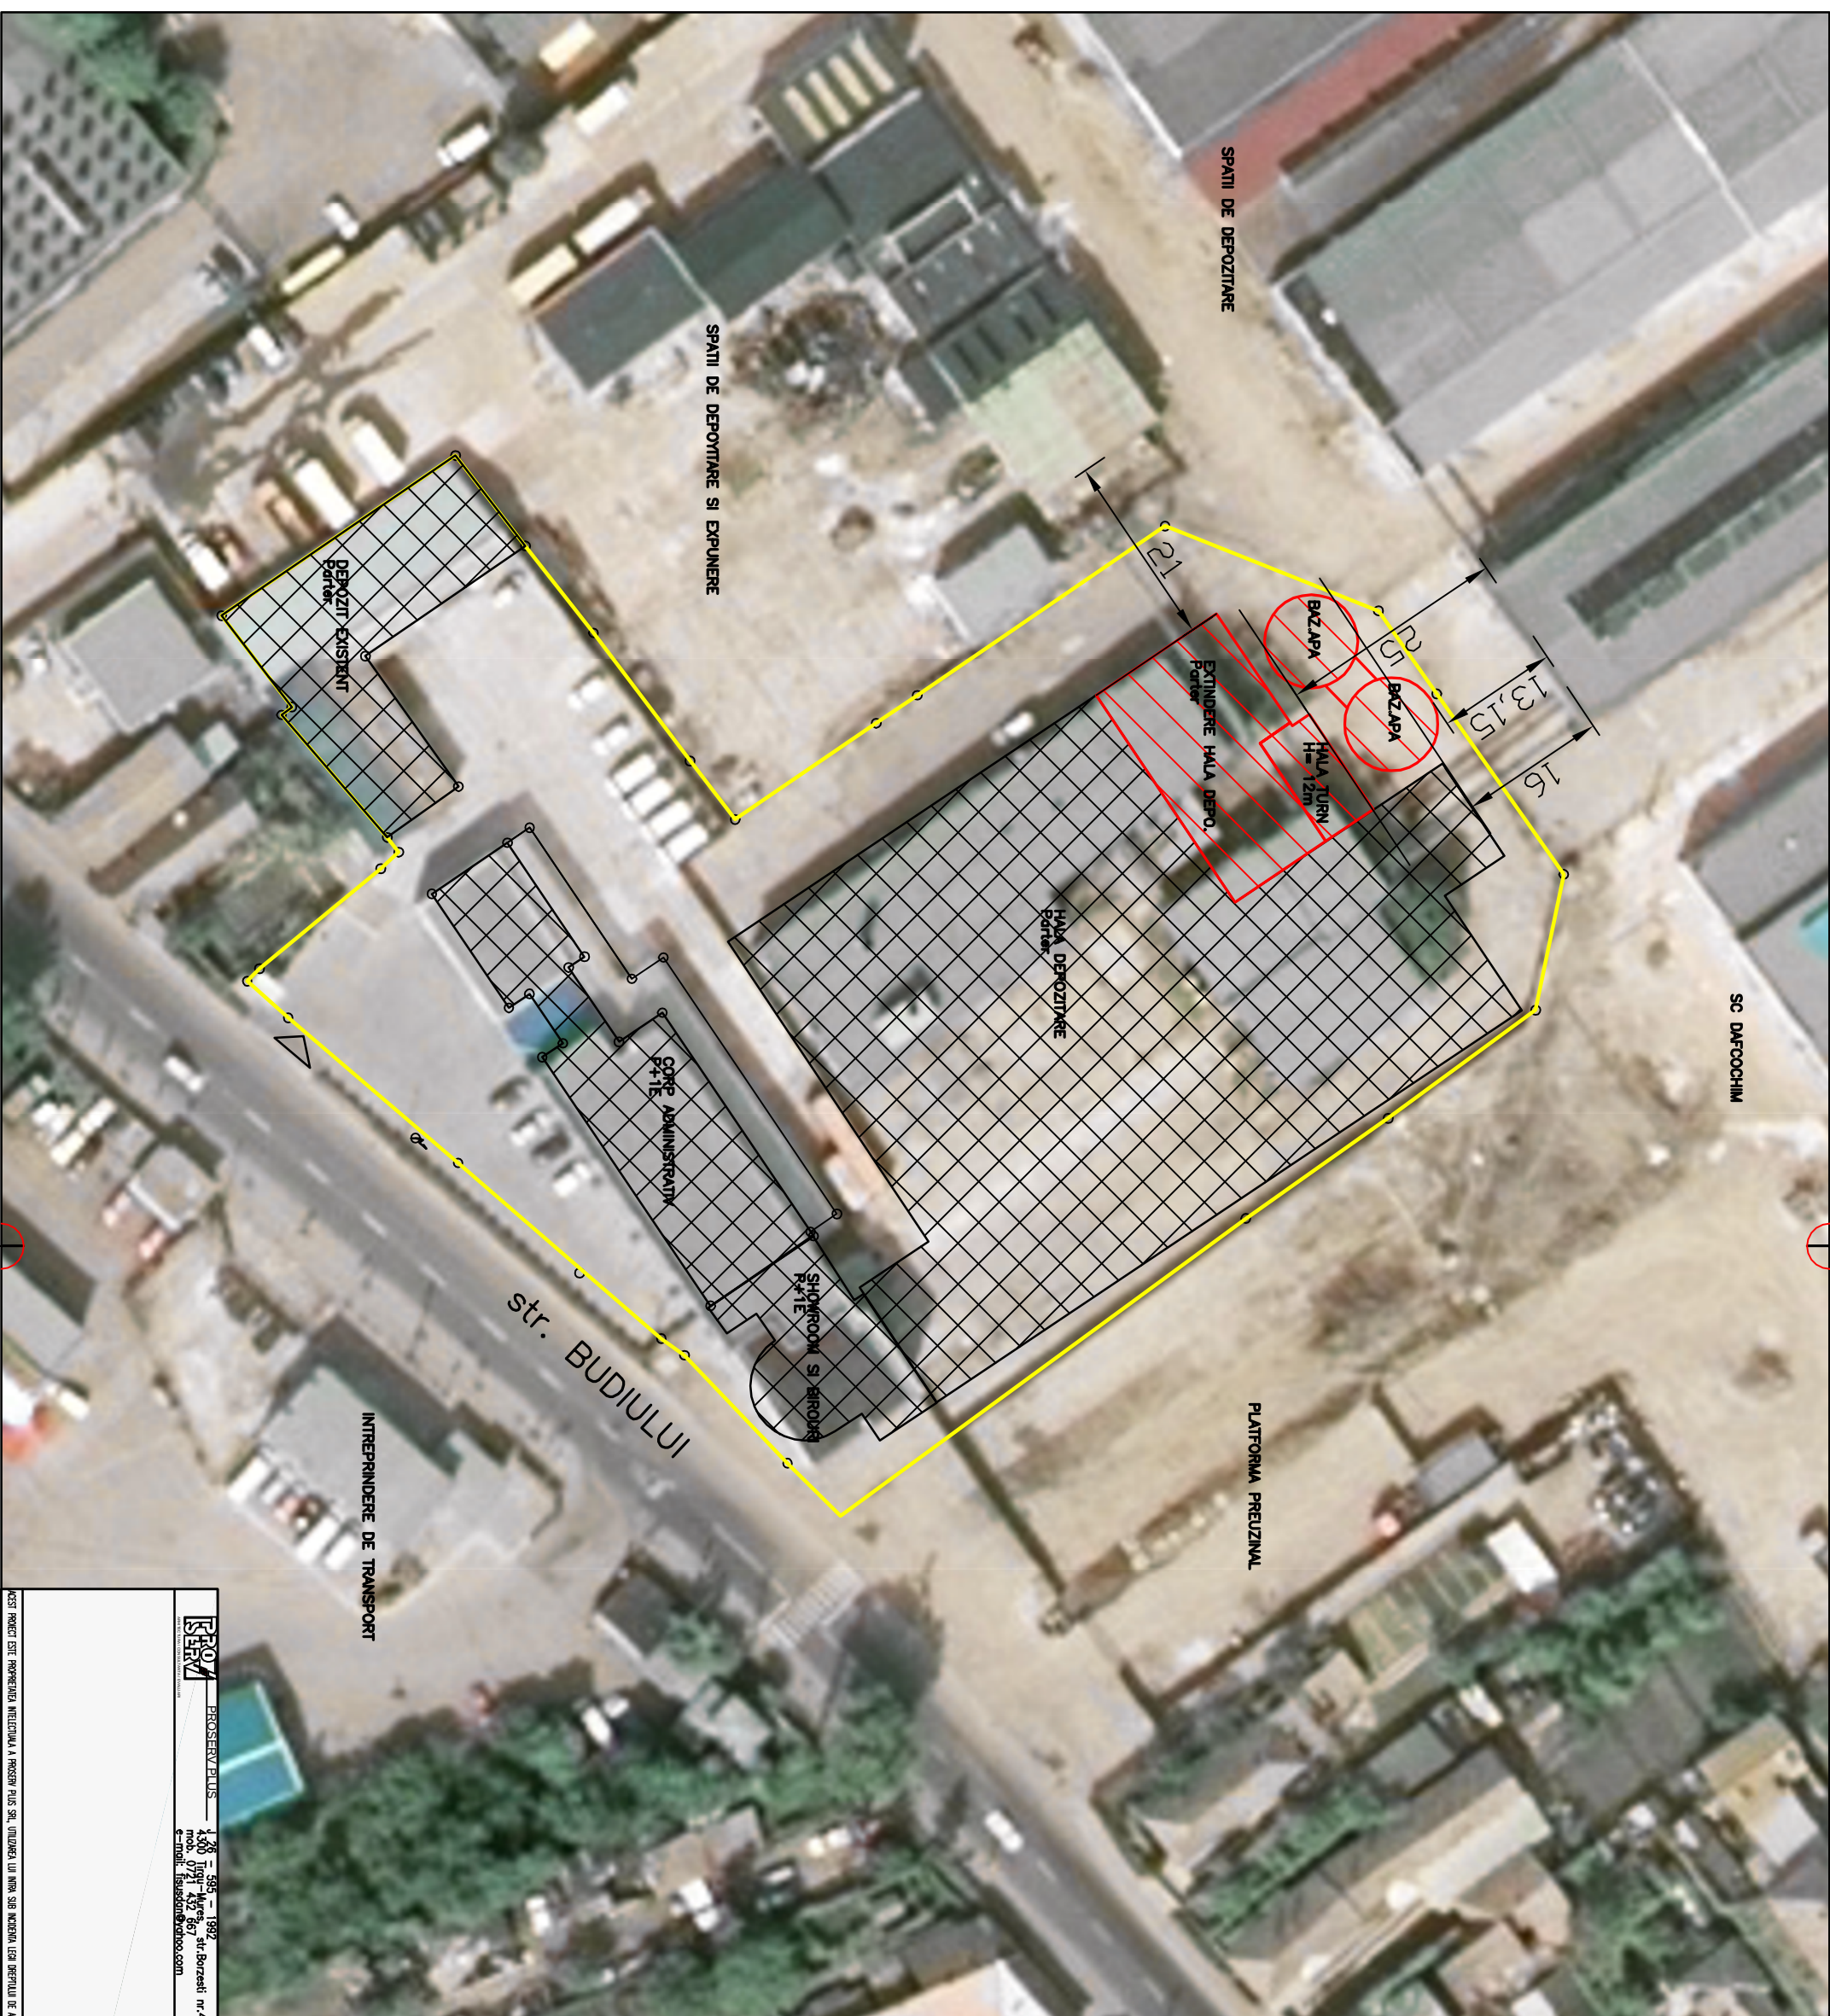

 PROSAFARM SRL INCALZARE SI CLIMATIZARE 11000 BUCURESTI	PROSAFARM SRL 1.28 = 95% - 1992 4.00 = 100% - Mures mob. 071 432 867 e-mail: prosa@prosa990.com	
	self project project/amount otn, Dan FISUS	
verified		
SC DESZASZ CONSTOP SRL - Tg.Mures BENEFICIAR: str. Budului nr.68		
ITIU PUZ - EXTINDERE HALA DEPOZITII PROIECT: EMPIRCARE HALA TURB SI BAZIN APA ITIU INCADRARE IN ZONA - ortofoto.	DATA: mai. 2009	NR PROIECT: 103-09
SDRR: NR PLANSA :	1:500	NR PLANSA : A 01.1