


PLAN DE SITUATIE EXISTENTA, RELETE SI UTILITATI EXISTENT

SC 1:200

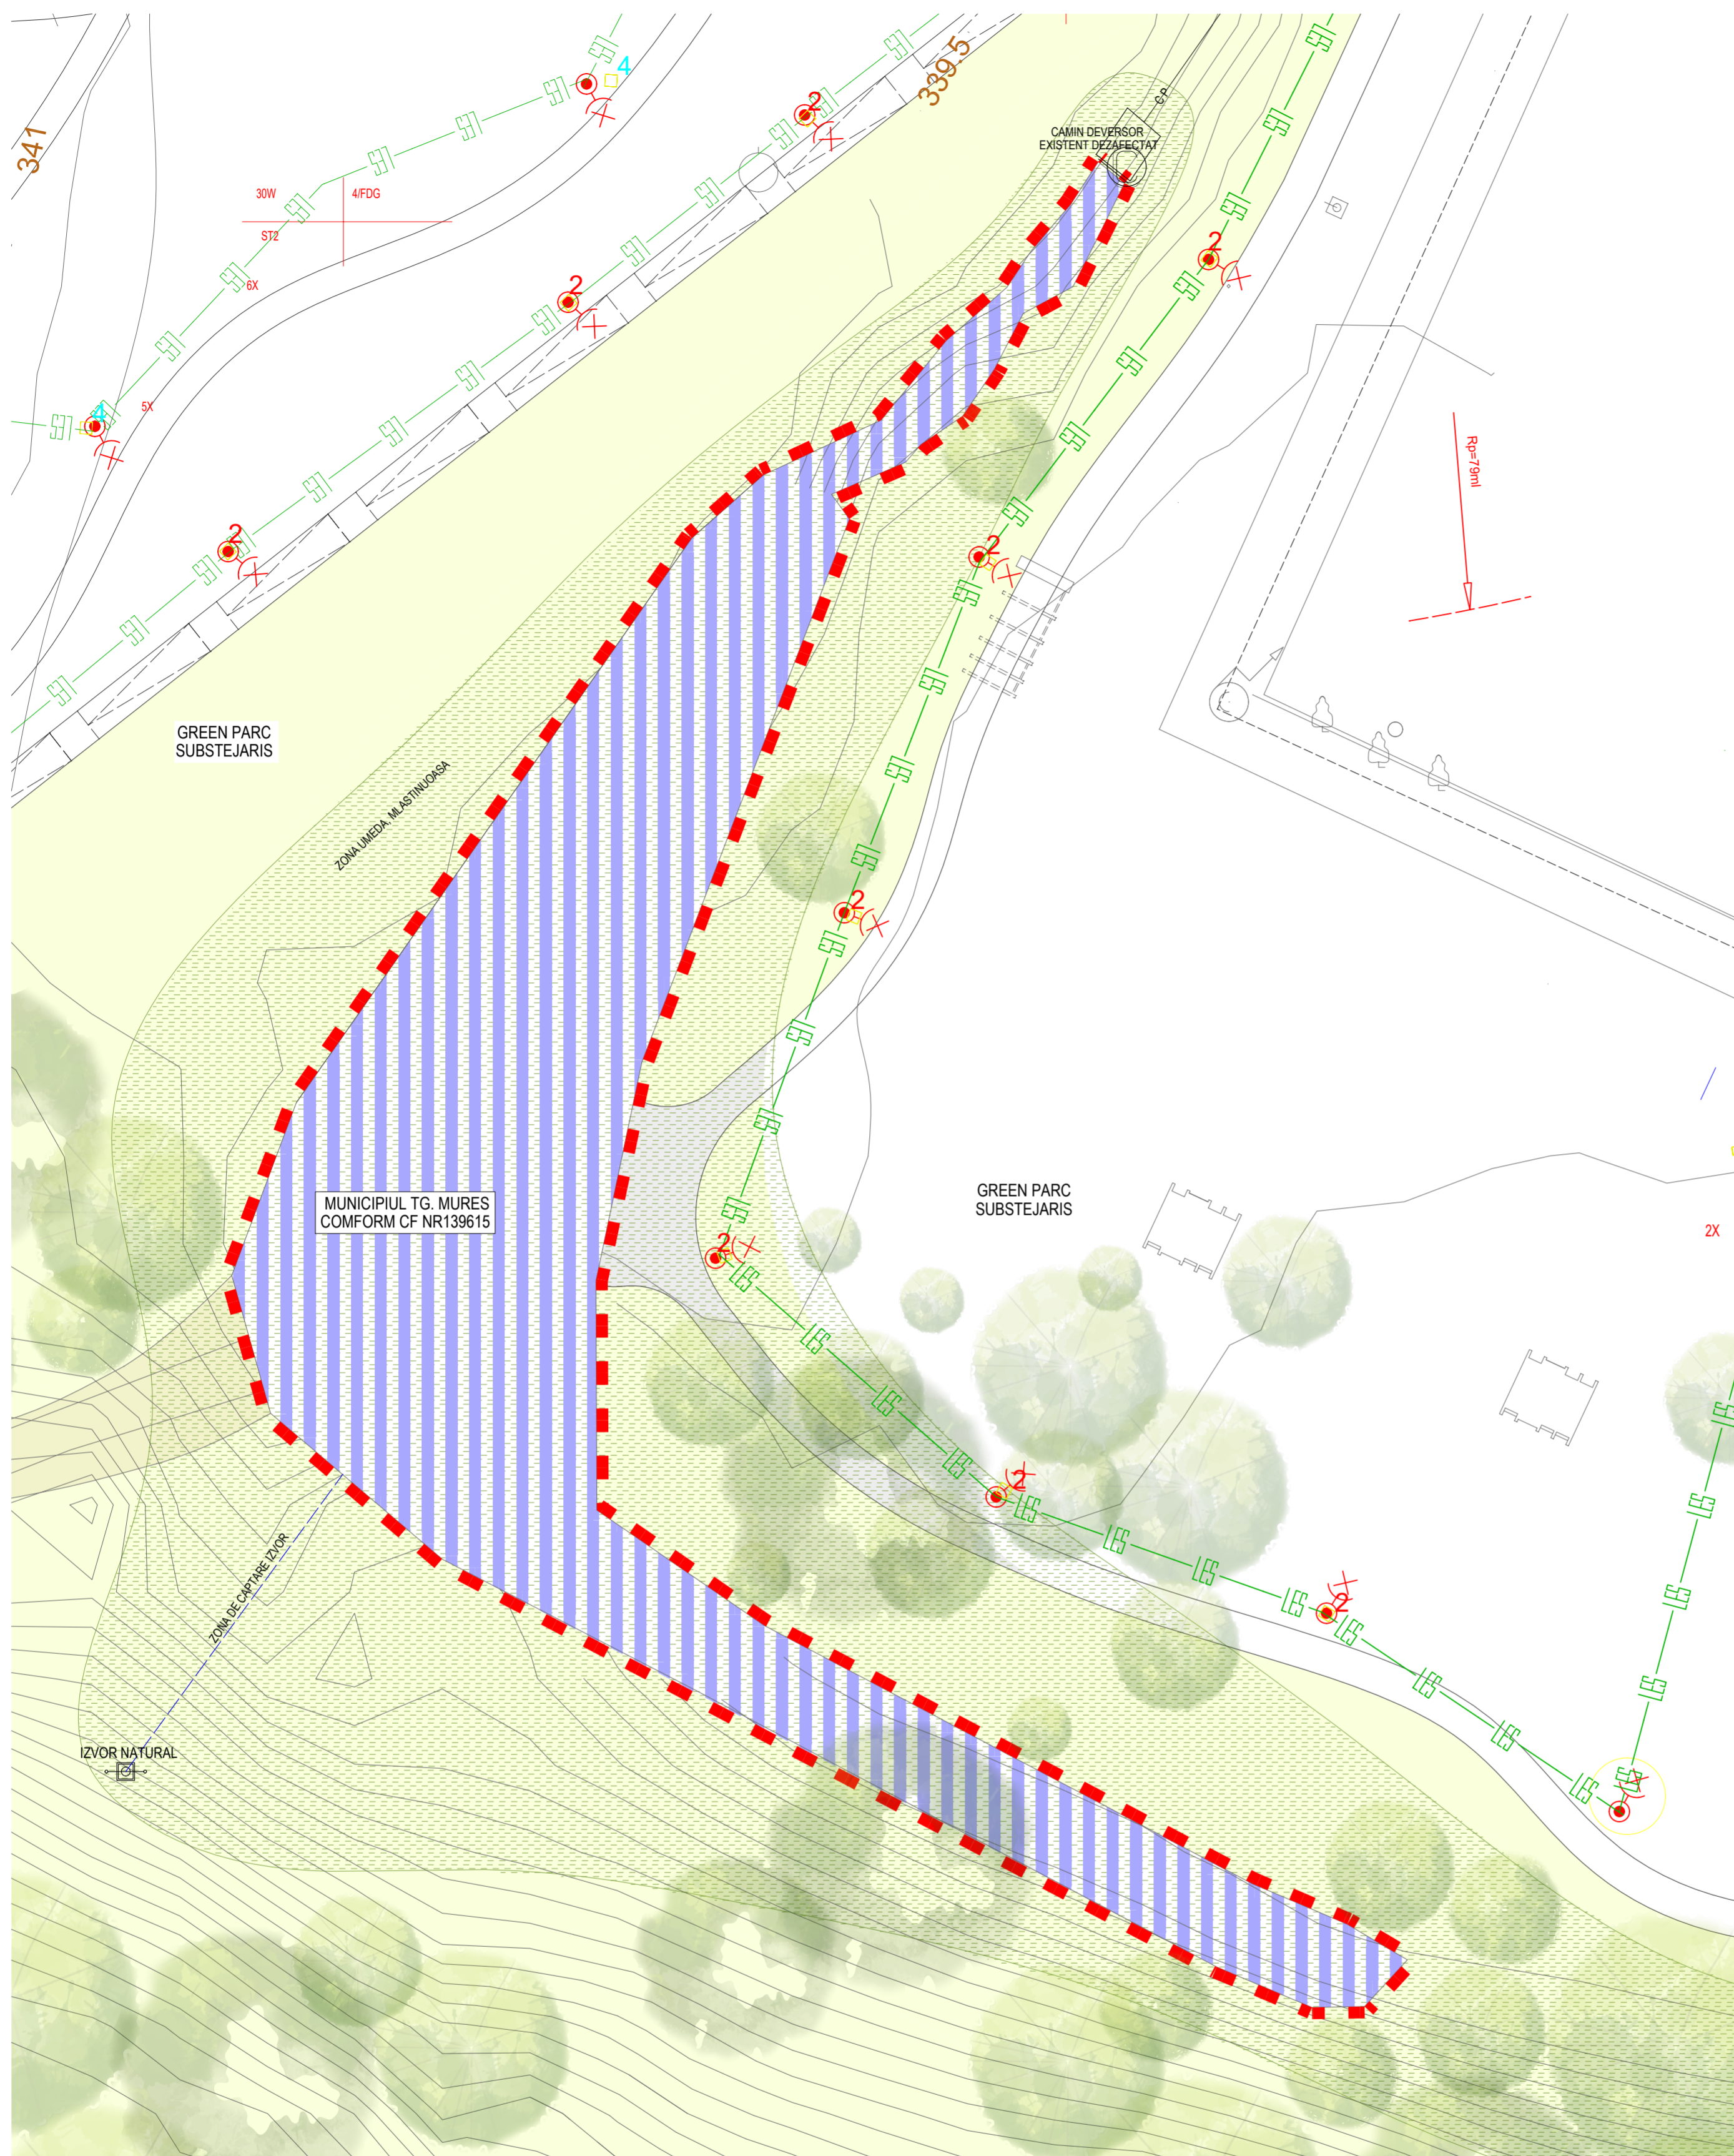

LEGENDA:

- LIMITA ZONA STUDIATA
- SUPRAFATA BALTA
- ACCES PIETONAL
- IZVOR NATURAL
- STALPI ILUMINAT PUBLIC
- RELETE ELECTRICE
- RELETE DE CANALIZARE PLUVIALA

BILANT SUPRAFETE

	mp
TOTAL TEREN, COMFORM CF139615- Tg.Mures	38 450.0
ZONA DE BALTA SI MALURI AFERENTE STUDIAT PRIN PREZENTUL PROIECT	706.0
TEREN AFERENT GREEN PARC SUBTEJARIS NU CONSTITUIE OBIECTUL PREZENTULUI PROIECT	37 744.0



PROIECTANT GENERAL: at studio Tg.Mures - at.studio.2010@gmail.com tel: 0735-842590, fax:0365-430 078		BENEFICIAR: MUNICIPIUL TG.MURES Pia. Victoriei, nr. 3, Mun. Targu Mures, judetul Mures	231.01/2023 Revizia / REV 1
Sef Proiect: Arh. Pantea Mihai Proiectat: Ing. Peis. Lorincz Tunde Intocmit: Ing. Tehn. proi.urb. Pall Anna Director Proiect: Ing. CV Aszalos Tibor Albert		Obiectiv / obiect / detaliu Nr.proiect: 231.01/2023 Faza: SF Scara: 1:200	LUCRARI DE REAMENAJARE MALURI, REFACERE DEVERSORS SI RELEVARE SISTEM DE DRENARE BALTA NATURALA SUBTEJARIS AI.02
Nume interne de identificare: LAC SUBTEJARIS 2024 14.02.2024		Prezenta planşa / documentatie constituie proprietatea intelectuala a societatii AT STUDIO SRL - Tg Mures. Reproducerea totala sau partiala fara acordul proiectantului este interzisa si se sanctioneaza conform legii	