



A) P U D - Ansamblu de 27 locuinte individuale- str. REMETEA - TÂRGU MUREŞ-

modificare PUD aprobat prin HCLM 442/18.12.2007

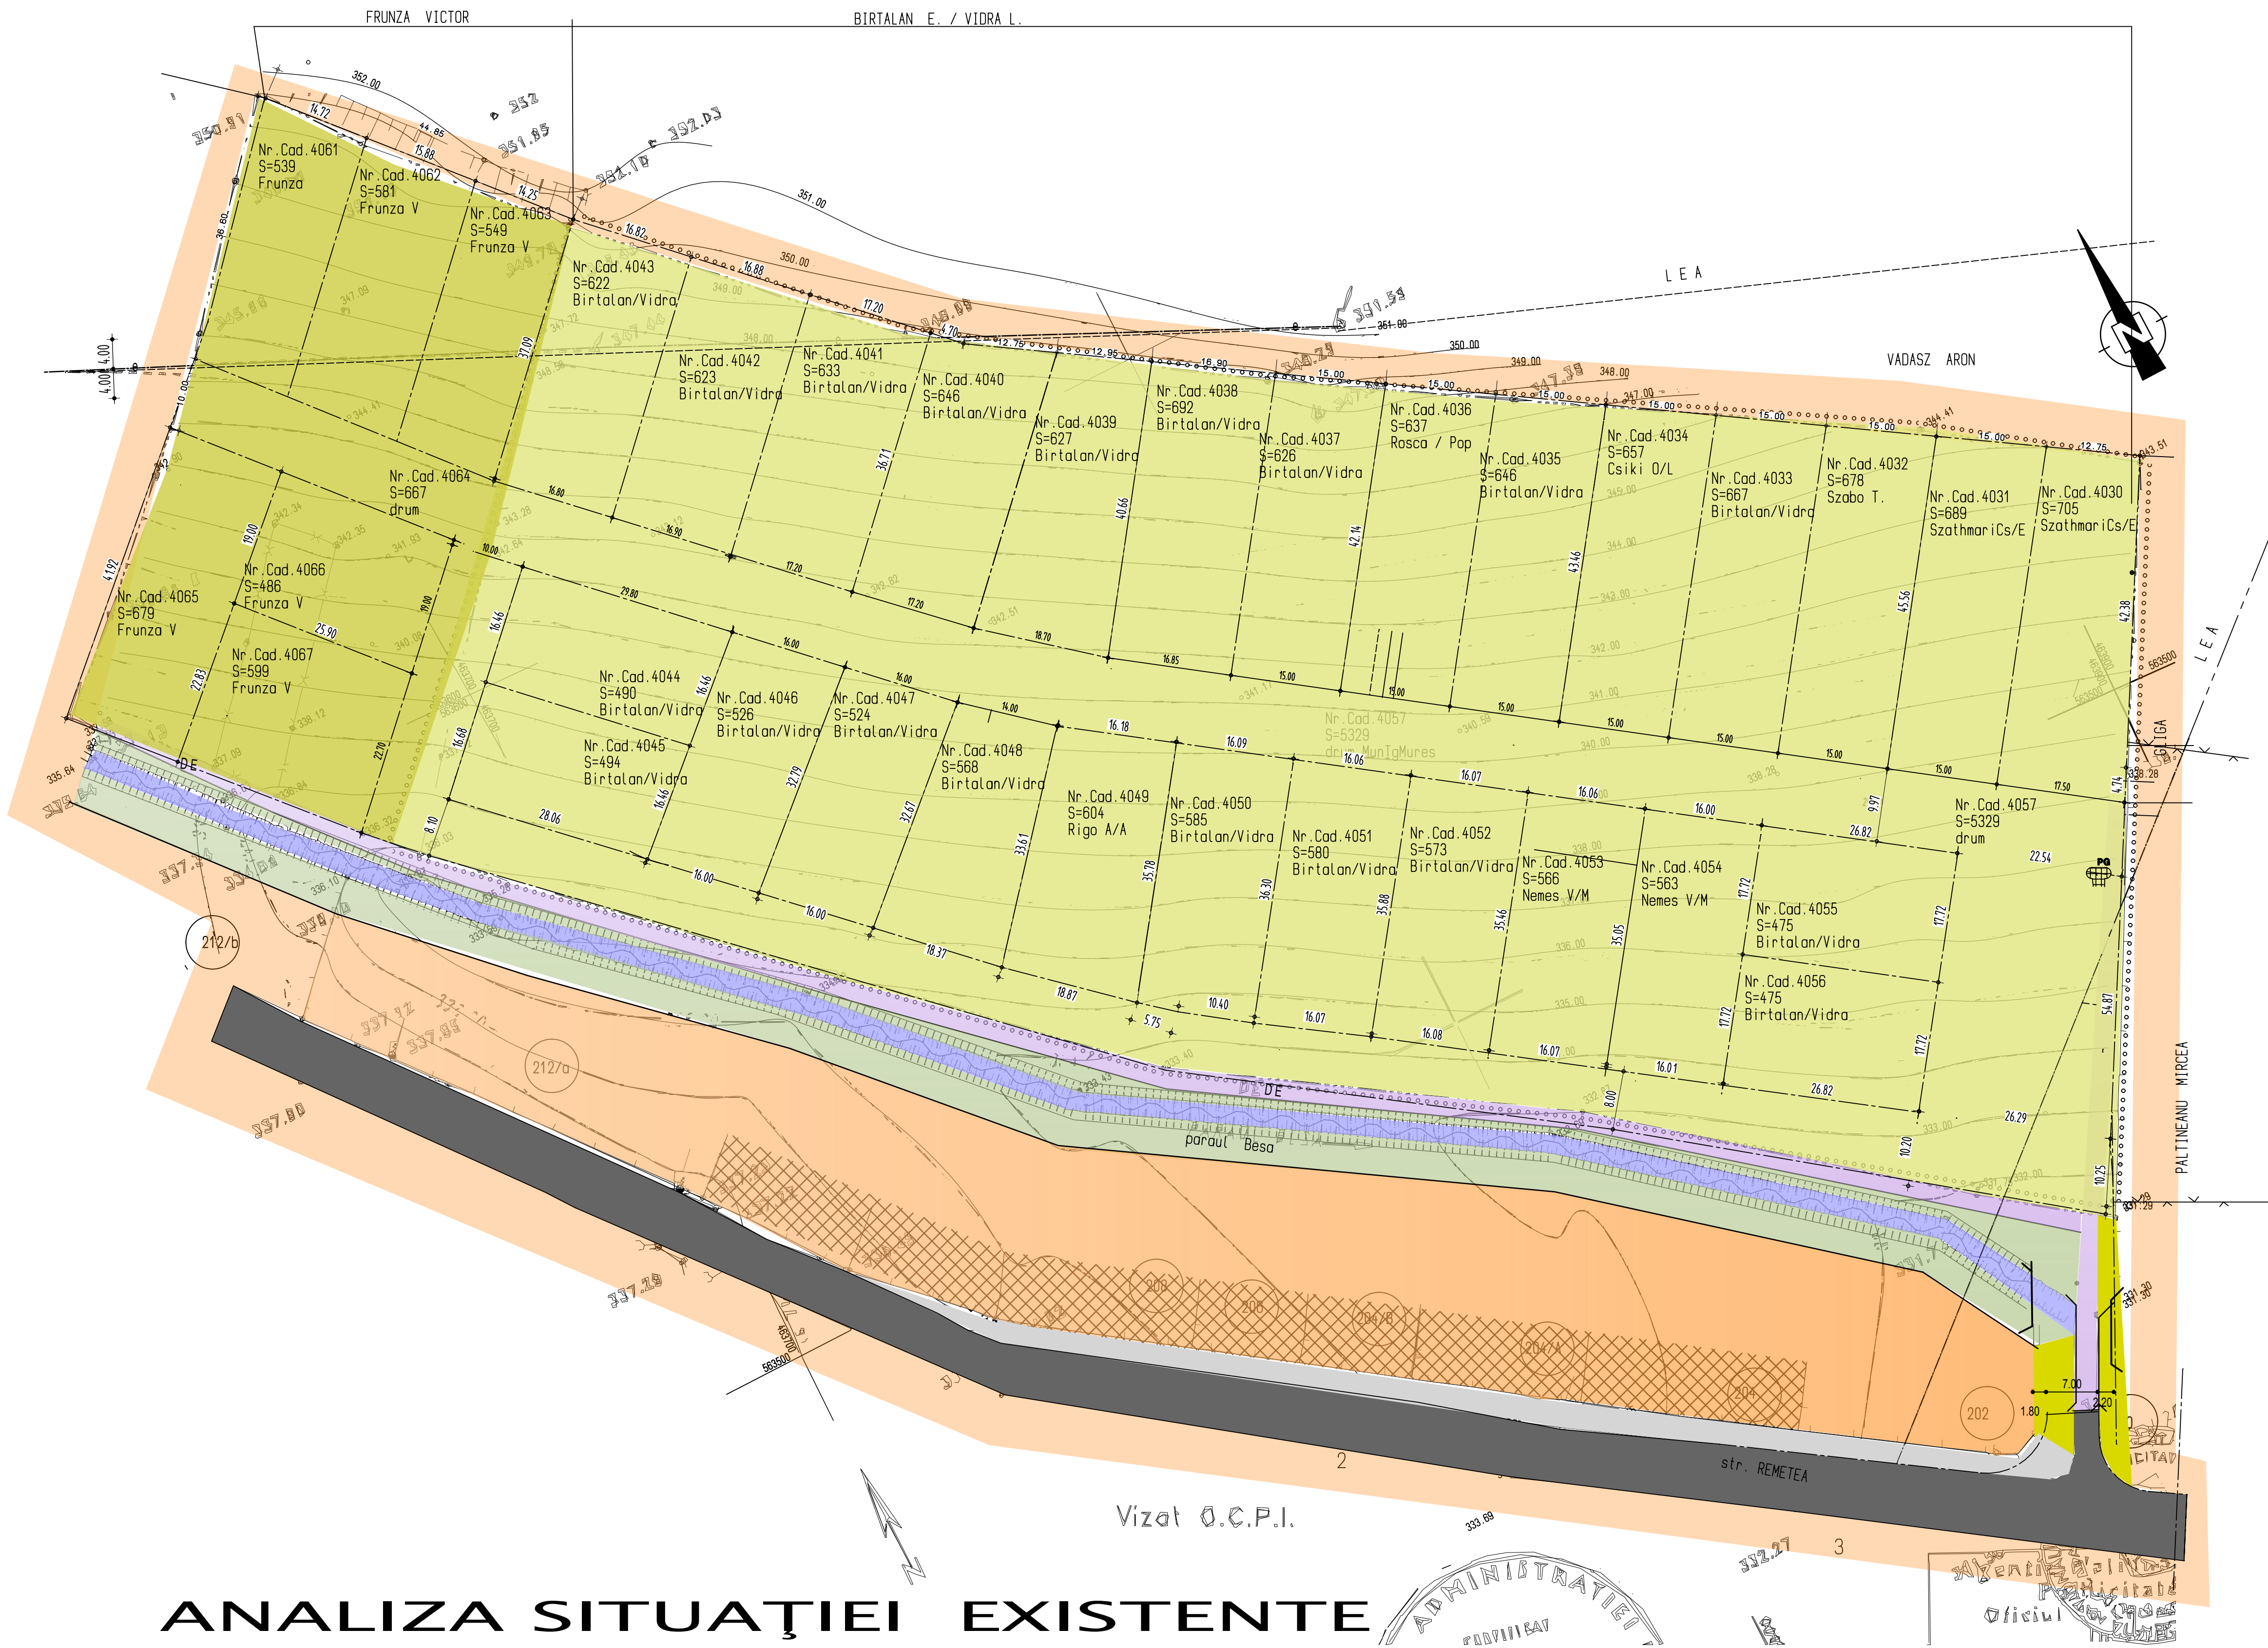

LEGENDA

- LIMITA ZONEI STUDIATE
- LIMITA PROPRIETATII- VIDRA/BIRTALAN
- LIMITA PROPRIETATII- FRUNZA
- ZONE DE LOCUIT
- ZONE VERZI
- TERENURI VIRANE
- CONSTRUCTII EXISTENTE
- TROTUARE/STRAZI EXISTENTE
- DRUM DE CAMP EXISTENT
- LOCUINTE p. p+m semidurabile, IN STARE BUNA
- pârâu

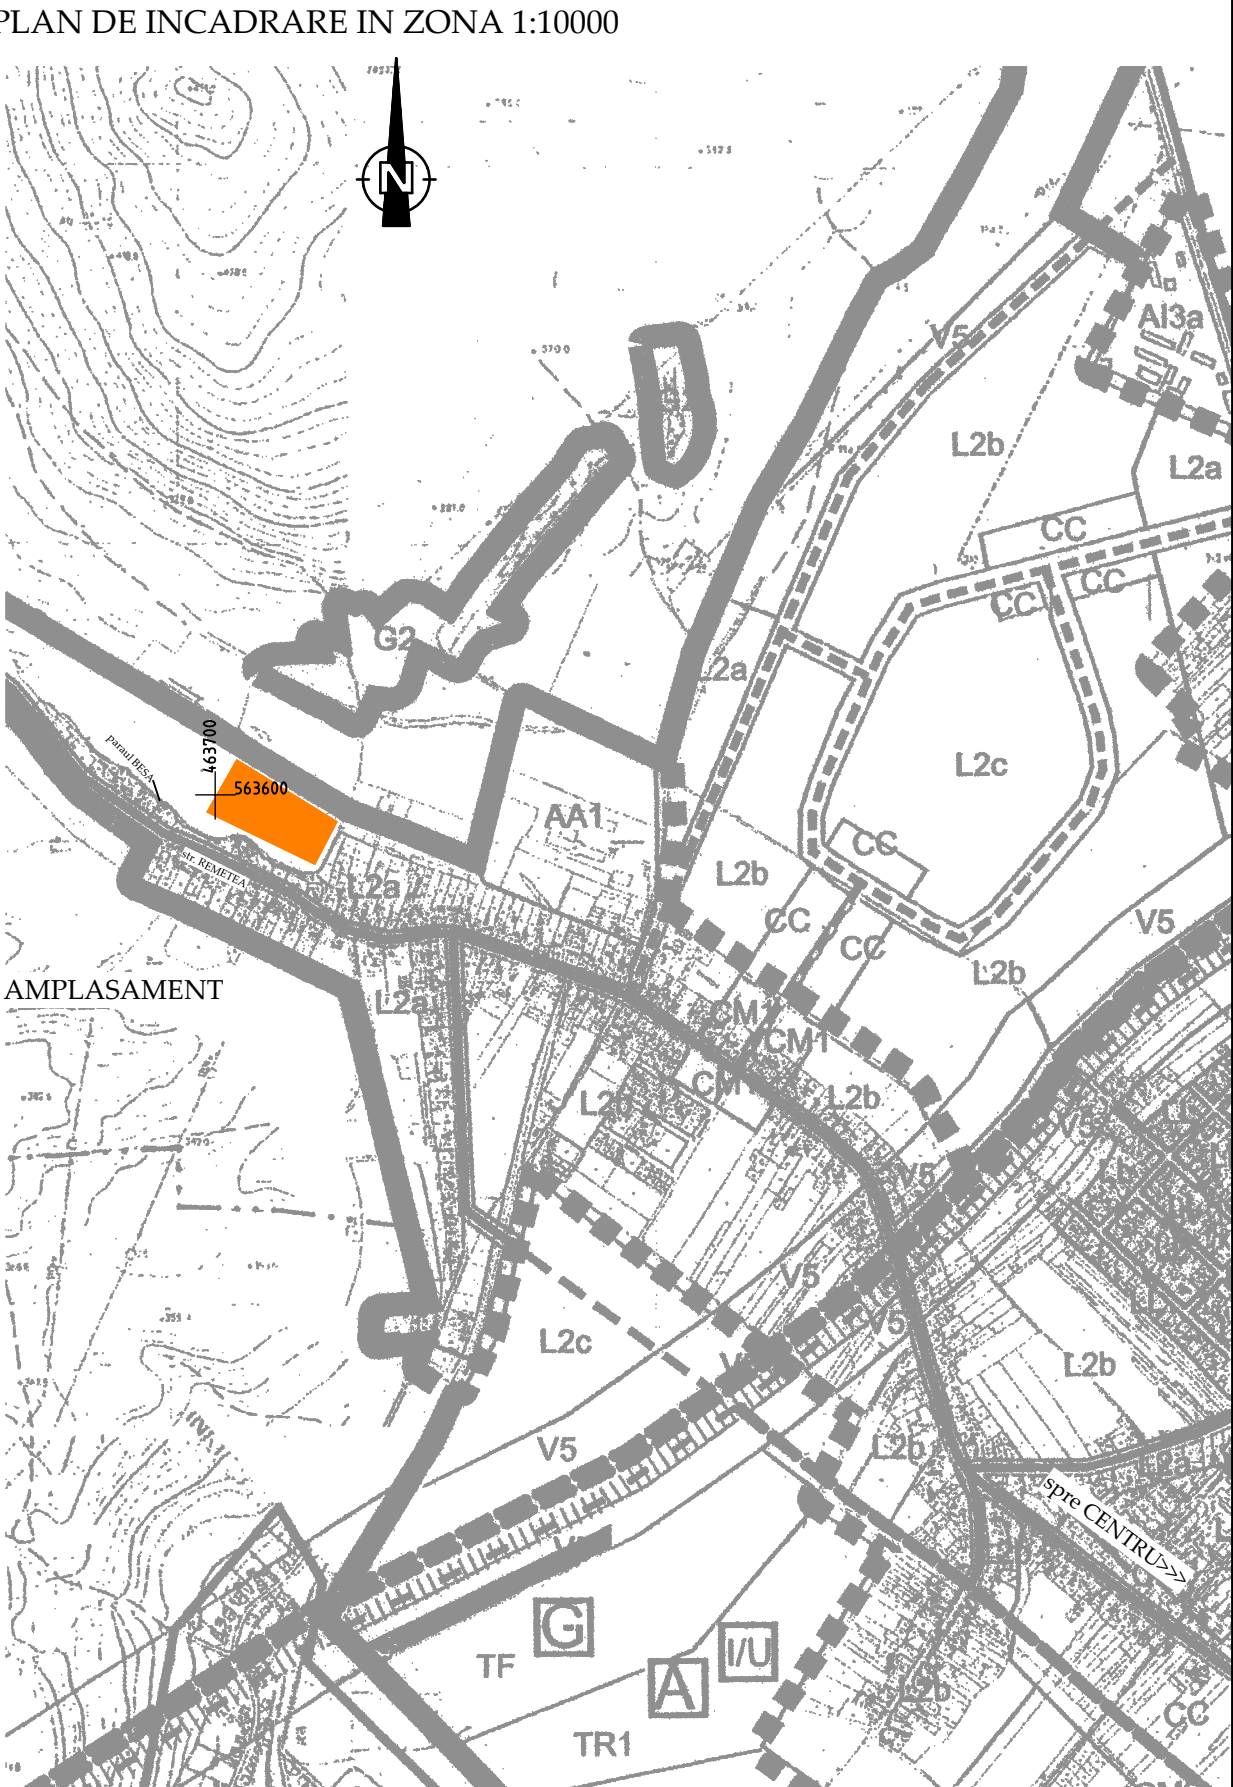

ANALIZA SITUAŢIEI EXISTENTE



VERIFICATOR/EXPERT	NUME	SEMŢATURA	CERINŢA	REFERAT / EXPERTIZA NR. / DATA	
	S.C. ARCHIPROG S.R.L. -TG.MUREŞ Aleea Carpati 3/22 Nr.aut. J-26-512-1993 tel. 0740-052-754 e-MAIL: archiprogram@rdslink.ro			BENEFICIAR: VIDRA BIRTALAN EVA TARGU MURES.str. Pomilor, nr. 5	Nr.proiect: 37.a/ 2006
	SeŢ Proiect	arh. BORSOS		SCARA: 1:500	P.U.D.
	Proiectat	Aladár Anton		mar.2009	SITUAŢIA EXISTENTA
	Verificat	arh.Keresztes Géza			A 01